
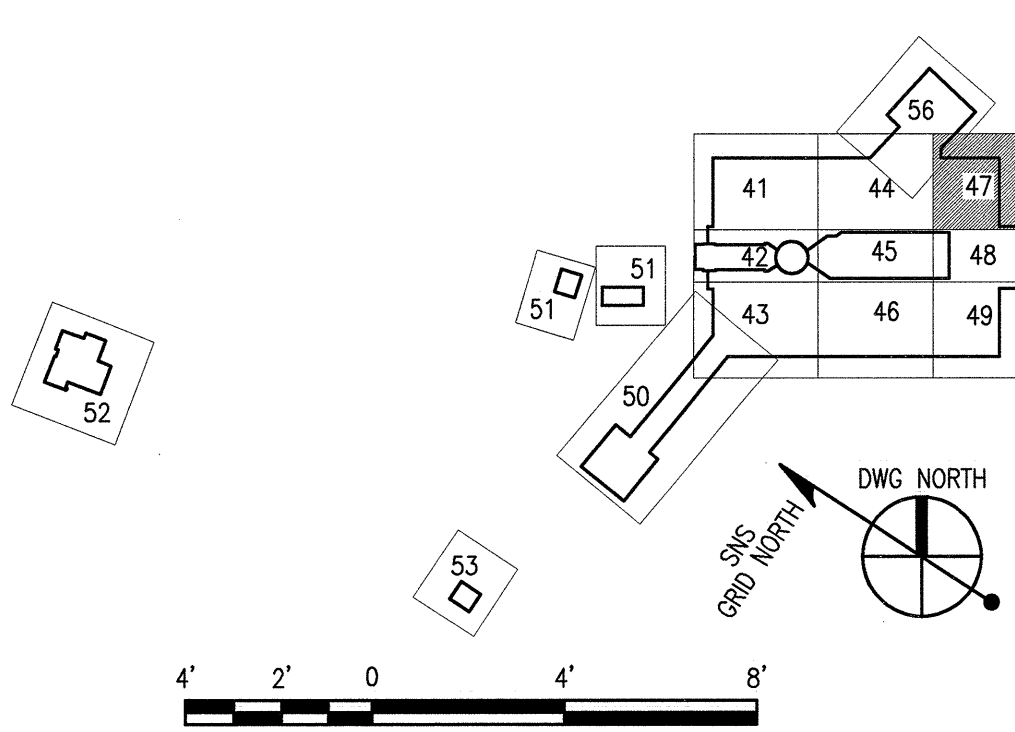


KEYED NOTES:

- 1 VOLUME DAMPER IS PROVIDED WITH GRILLE.
- 2 ENSURE DUCT SIZE IS ADEQUATE FOR GRILLE DIMENSIONS BASED ON FINAL GRILLE SELECTION.

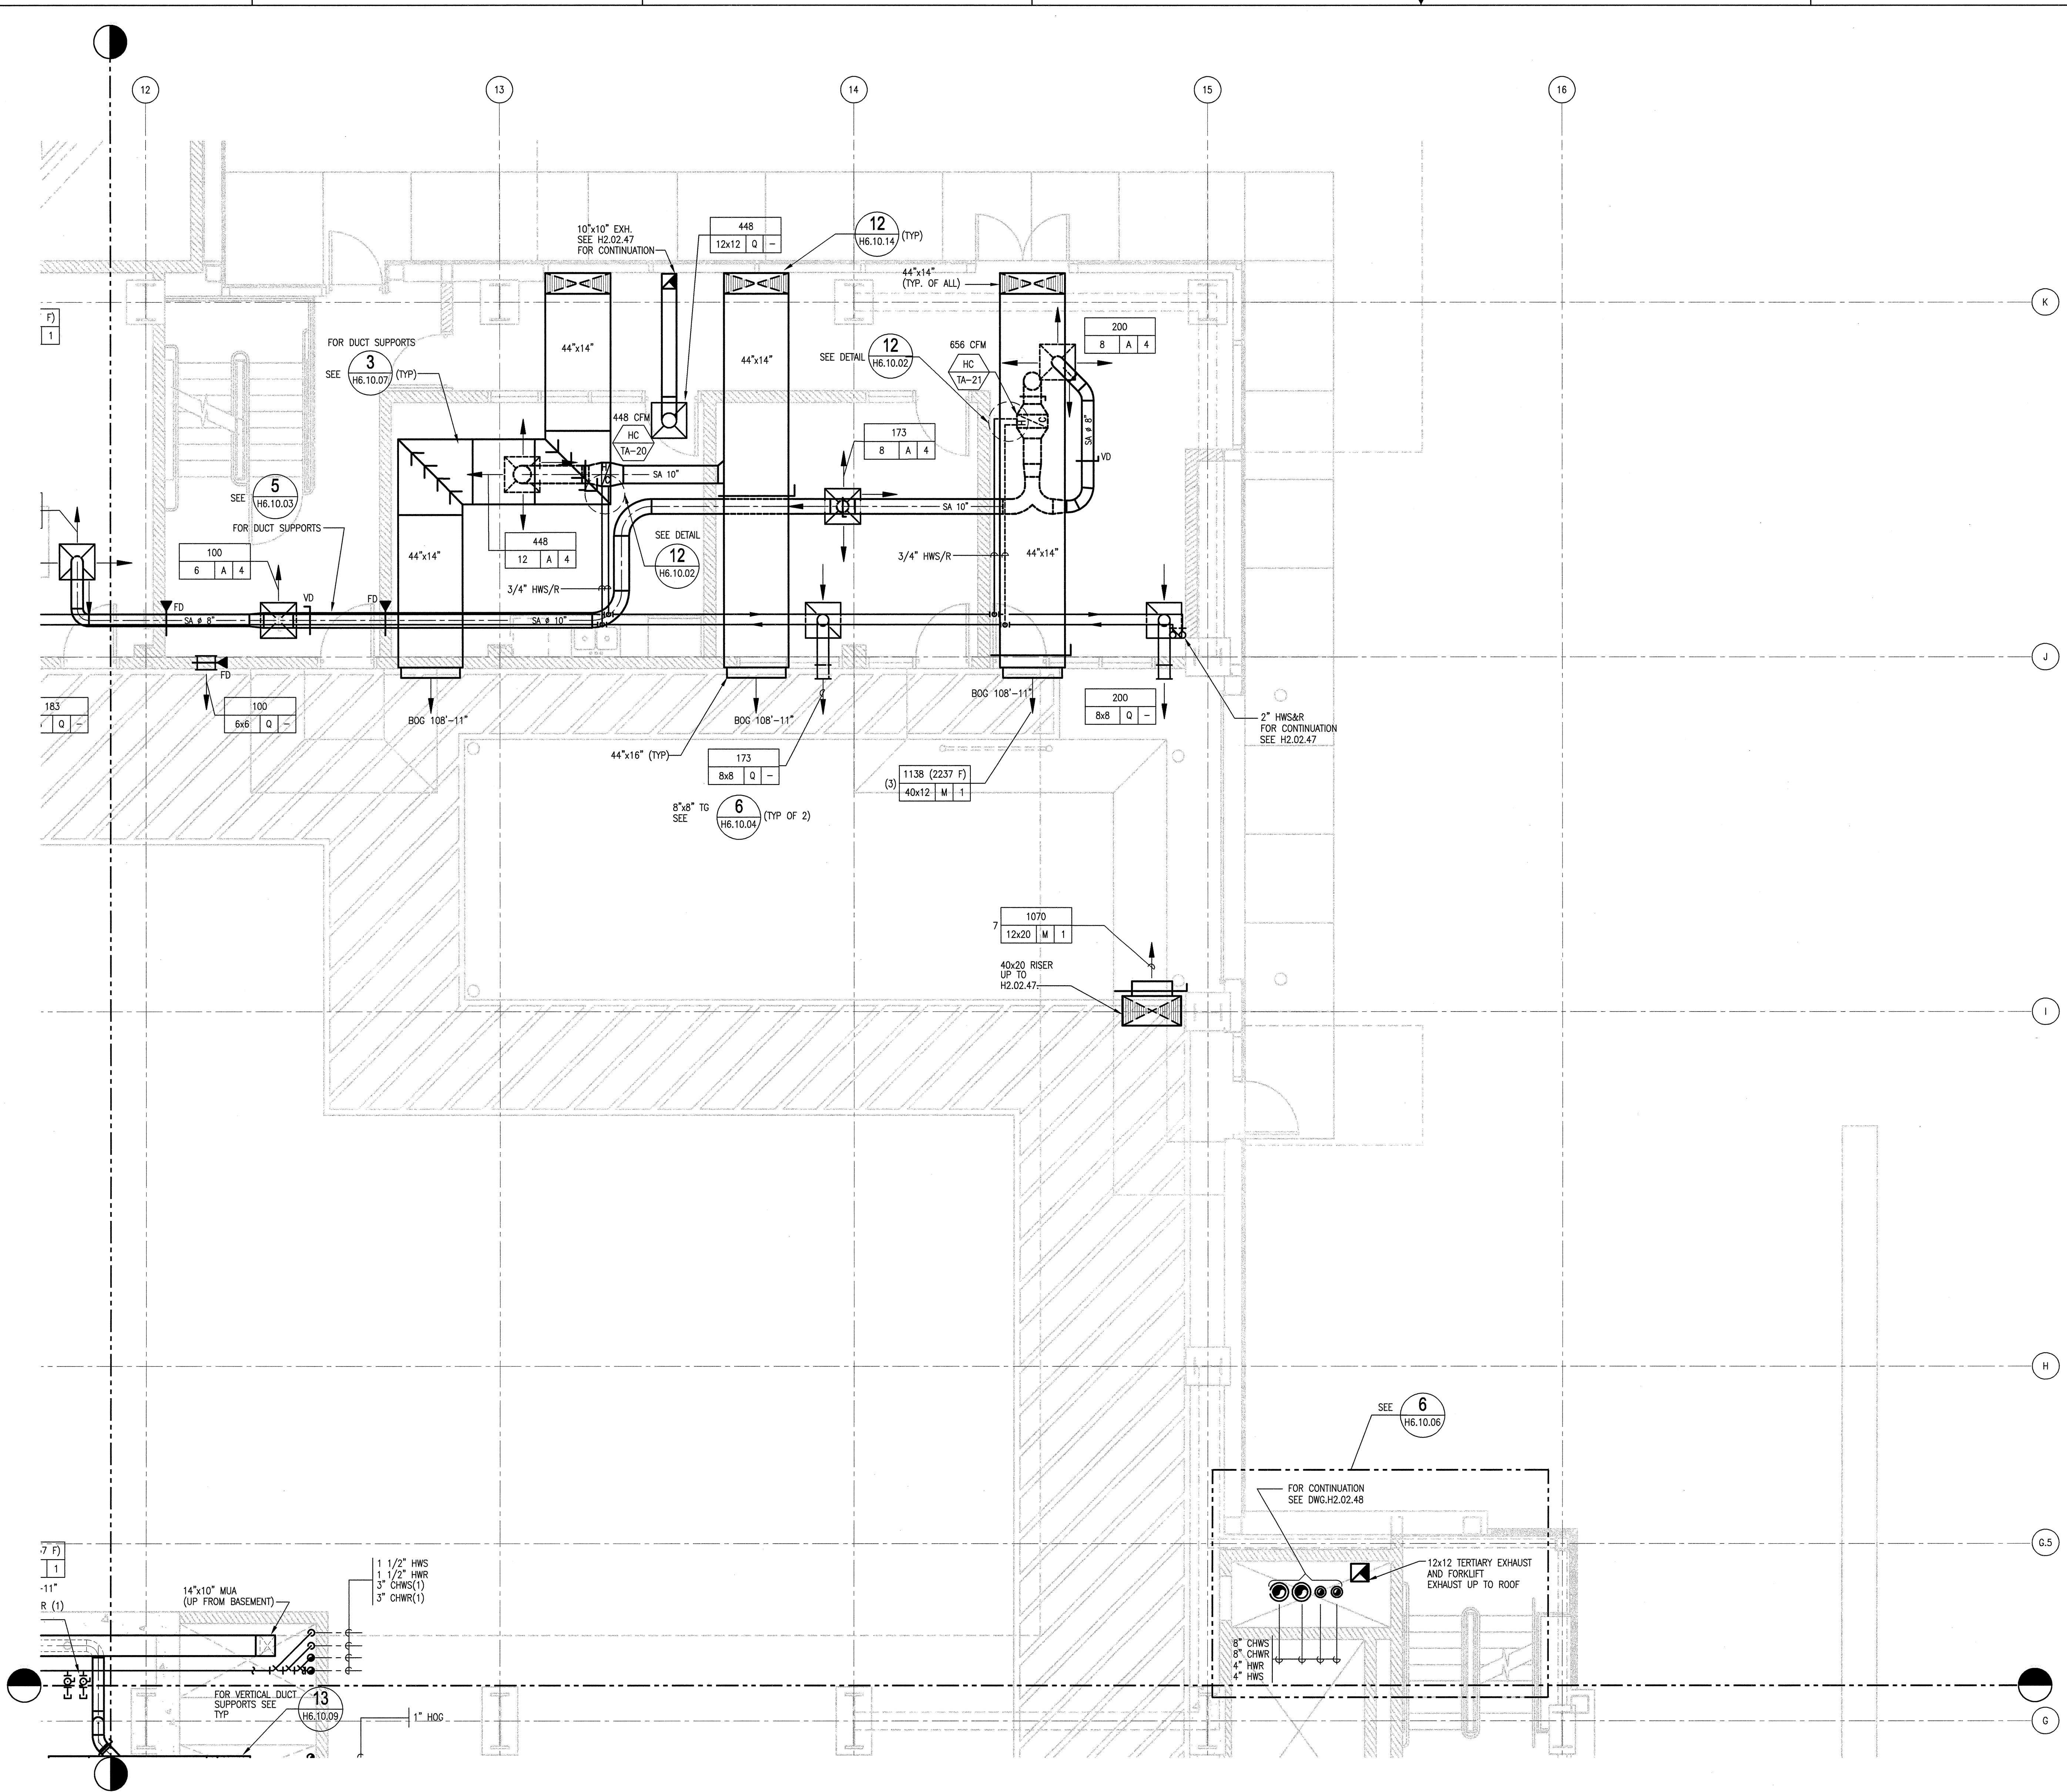

108030700-H8E-8700-A013

Knight Jacobs  
Knight Advanced Technology

Oak Ridge National Laboratory  
managed for the DEPARTMENT OF ENERGY under  
U.S. GOVERNMENT contract DE-AC05-00OR22725

PROJECT NAME:  
SPALLATION NEUTRON SOURCE

TARGET BUILDING  
HVAC FLOOR PLAN, INSTRUMENT LEVEL  
LEVEL 1, SECTOR 47

1	48	49	50	PLANT	BLDG	FL	SH.	OF	TYPE	CLASS
3	H	X	X	8	8700		1	1	P	U
51	NC	52	NA	53	WBS					
					1.8.3.7					

H2.01.47

NO REPRESENTATION OR WARRANTY, EXPRESSED OR IMPLIED, IS MADE AS TO THE ACCURACY, COMPLETENESS OR USEFULNESS OF THE INFORMATION OR STATEMENTS CONTAINED IN THESE DRAWINGS, OR THAT THE USE OR DISCLOSURE OF ANY INFORMATION, APPARATUS, METHOD, OR PROCESS DISCLOSED IN THESE DRAWINGS MAY NOT INFRINGE PRIVATE RIGHTS OF OTHERS. NO LIABILITY IS ASSUMED WITH RESPECT TO THE USE OF, OR FOR DAMAGES RESULTING FROM THE USE OF ANY INFORMATION, APPARATUS, METHOD, OR PROCESS DISCLOSED IN THESE DRAWINGS. DRAWINGS MADE AVAILABLE FOR INFORMATION TO BIDDERS ARE NOT TO BE USED FOR OTHER PURPOSES AND ARE TO BE RETURNED UPON REQUEST OF THE FORWARDING CONTRACTOR.

NUMBER OF SECTION OR DETAIL

DRAWING ON WHICH SECTION OR DETAIL IS SHOWN OR TAKEN

SECTION AND DETAIL KEY

THIS DOCUMENT CONTROLLED BY

CHANGE CONTROL SYSTEM

ENGINEERING PROCEDURE SNS-ENG-0001

REV	DATE	DESCRIPTION	DSN	CHK	DEPT	DATE	PE	DATE	FU	DATE	REQ	DATE	UTB	DATE	RPE	RPE NO	DATE	ST	CV	EC	EE	EM	IE	M	PD	SE	AR
0		CERTIFIED FOR CONSTRUCTION - 11/13/01																									
1	11/13/01																										

RPE

DSN M.KEHRE 11/13/01

DRW J.STEN 11/13/01

CHK G.JOHNSON 11/13/01

DEPT

PE R.ROSEN 11/13/01

REQ

REV 0 11/13/01

UTB

DRAWING APPROVALS